


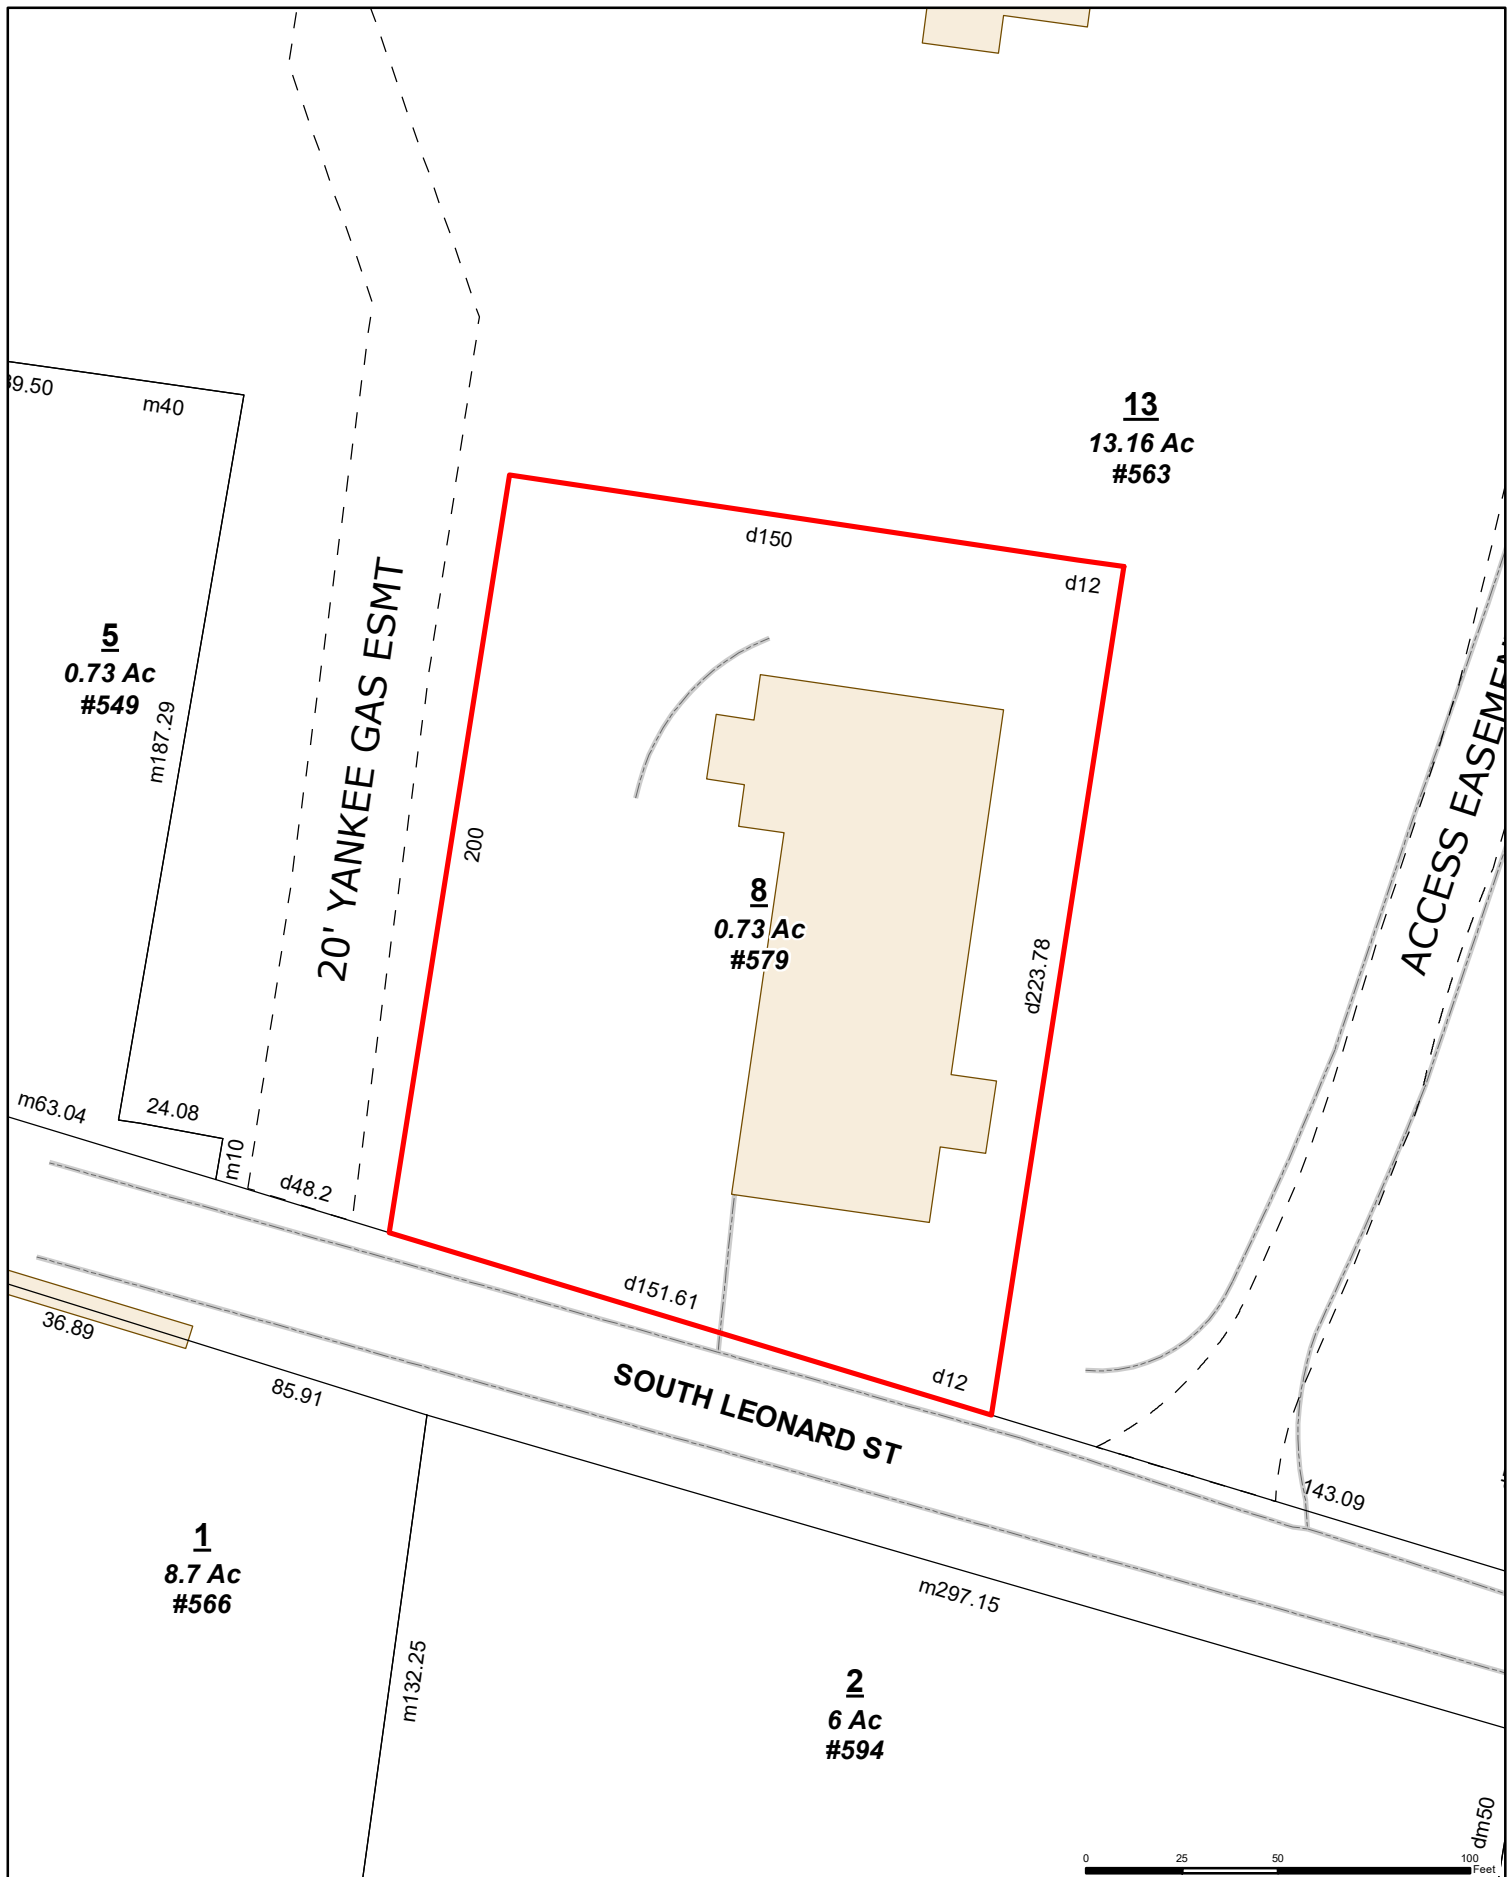

City of Waterbury
Public Works Department

MBL: **0481-0322-0008**
ADDRESS: **579 SOUTH LEONARD ST**

This map is for informational purposes only and has not been prepared for, or suitable for legal, engineering, or surveying purposes. Users of this information should review or consult the primary data and information sources to verify the usability of the information. The City of Waterbury makes no warranties, express or implied, as to the use of the information obtained herein.

