


WATERTOWN

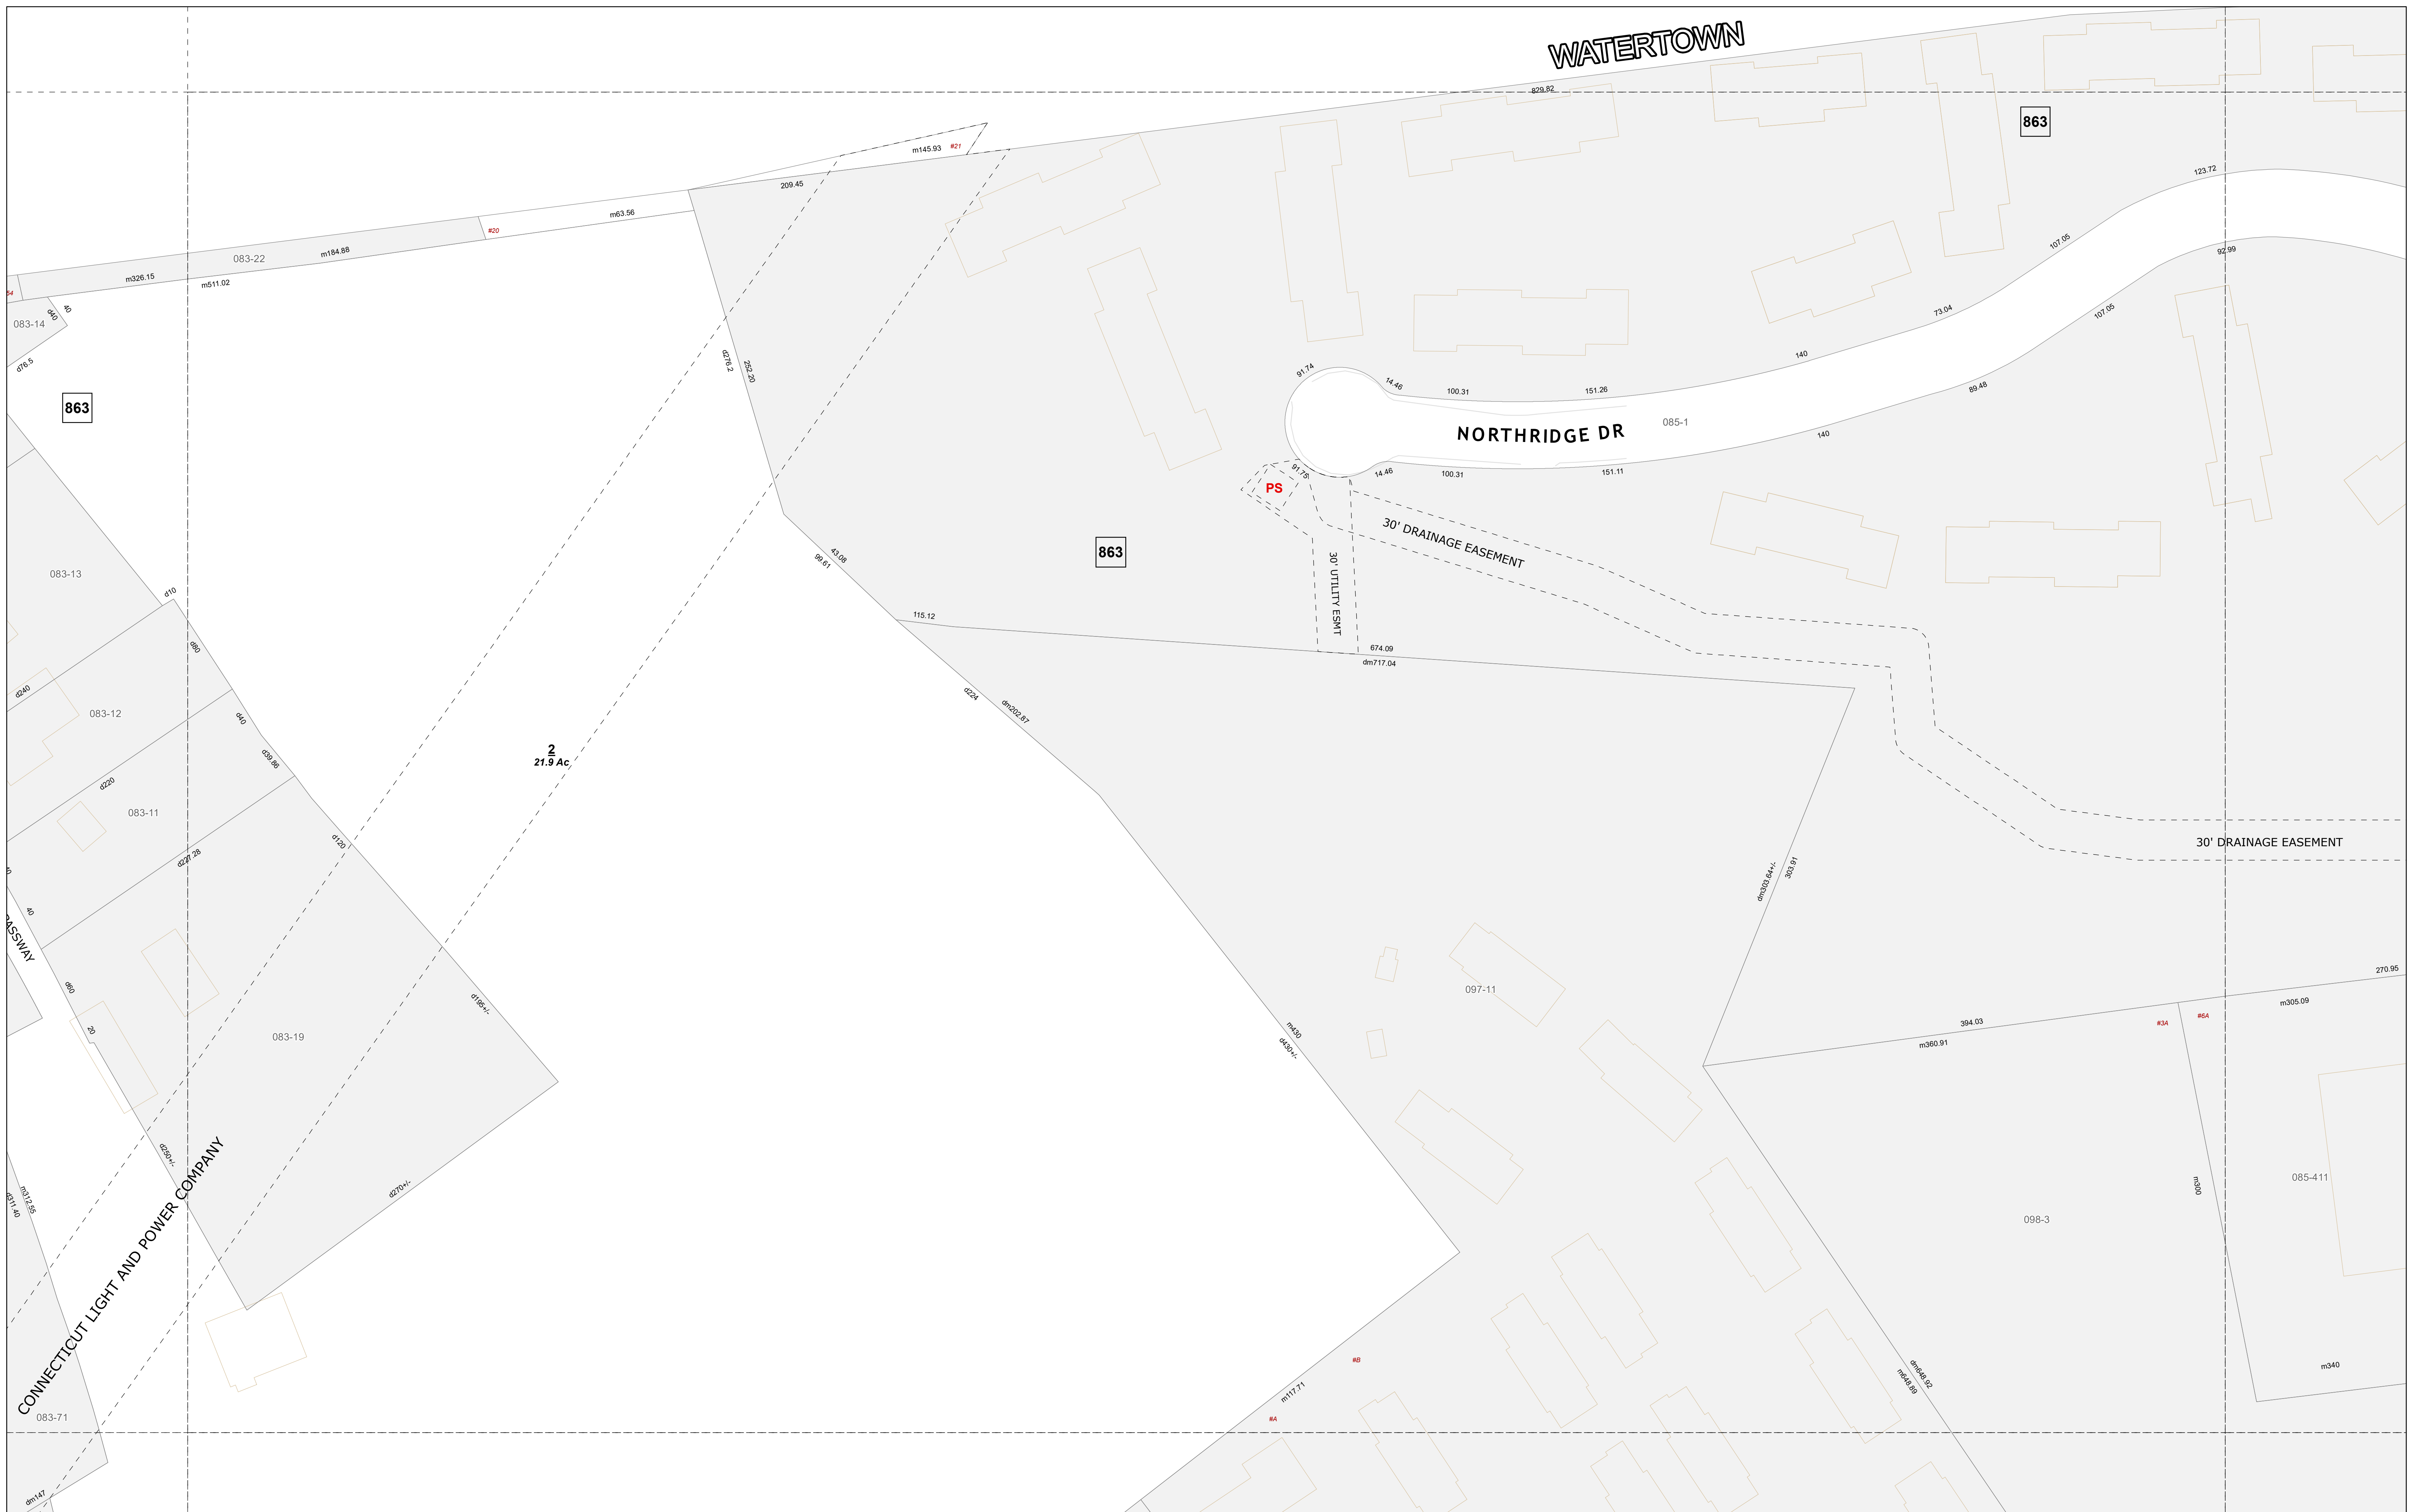

2
21.9 Ac

NORTH RIDGE DR

30' DRAINAGE EASEMENT

30' UTILITY ESMT

30' DRAINAGE EASEMENT

CONNECTICUT LIGHT AND POWER COMPANY

Map #
084




City of Waterbury
Assessor's Department

- Assessor Tax Map Grid
- Property Boundary
- Property Boundary (Off Map)
- Buildings
- Edge of Road
- #23 Developer Number
- #29 Lot Number
- #134 Block Number
- 0.27 Ac Property Acreage
- 327-17 Map-Lot Number (Off Map)

City of Waterbury, Connecticut Property Assessment Map

This map is for informational purposes only and has not been prepared for, or suitable for legal, engineering, or surveying purposes. Users of this information should review or consult the primary data and information sources to verify the usability of the information. The City of Waterbury makes no warranties, express or implied, as to the use of the information obtained herein.

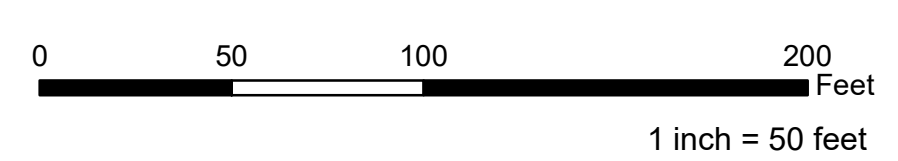

	72	72
83	84	85
96	97	98

Map #
084