

219

219

WOLCOTT

d728.36

89.95

137-2

121-3

425.18

m90.89

m158.60

m398.7

137-2

m75.9

m94.20

136-

d144.1

137-2

d25

d169

Map #
122




City of Waterbury
Assessor's Department

- Assessor Tax Map Grid
- Property Boundary
- Property Boundary (Off Map)
- Buildings
- Edge of Road

- #23 Developer Number
- 78 Lot Number
- 134 Block Number
- 0.27 Ac Property Acreage
- 327-17 Map-Lot Number (Off Map)


City of Waterbury, Connecticut Property Assessment Map

This map is for informational purposes only and has not been prepared for, or suitable for legal, engineering, or surveying purposes. Users of this information should review or consult the primary data and information sources to verify the usability of the information. The City of Waterbury makes no warranties, express or implied, as to the use of the information obtained herein.

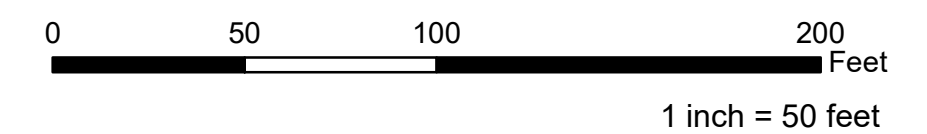

107	122	
121	122	
136	137	153



 






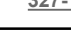
Map #
122



Map #
122




City of Waterbury
Assessor's Department

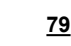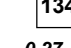-  Assessor Tax Map Grid
-  Property Boundary
-  Property Boundary (Off Map)
-  Buildings
-  Edge of Road
-  #23 Developer Number
-  78 Lot Number
-  134 Block Number
-  0.27 Ac Property Acreage
-  327-17 Map-Lot Number (Off Map)

City of Waterbury, Connecticut
Property Assessment Map

This map is for informational purposes only and has not been prepared for, or suitable for legal, engineering, or surveying purposes. Users of this information should review or consult the primary data and information sources to verify the usability of the information. The City of Waterbury makes no warranties, express or implied, as to the use of the information obtained herein.

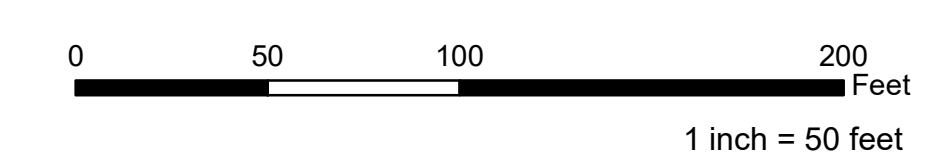

93	94
107	122
121	122

Map #
122