

CHARWOOD ST

CHARWOOD ST

CLOUGH RD

RYL ST

RINGOLD ST

ADELPHI ST

CASA ST






ROCKDALE RD

RAINBOW ST

FOREST RIDGE RD

CLOUGH RD

OW DR

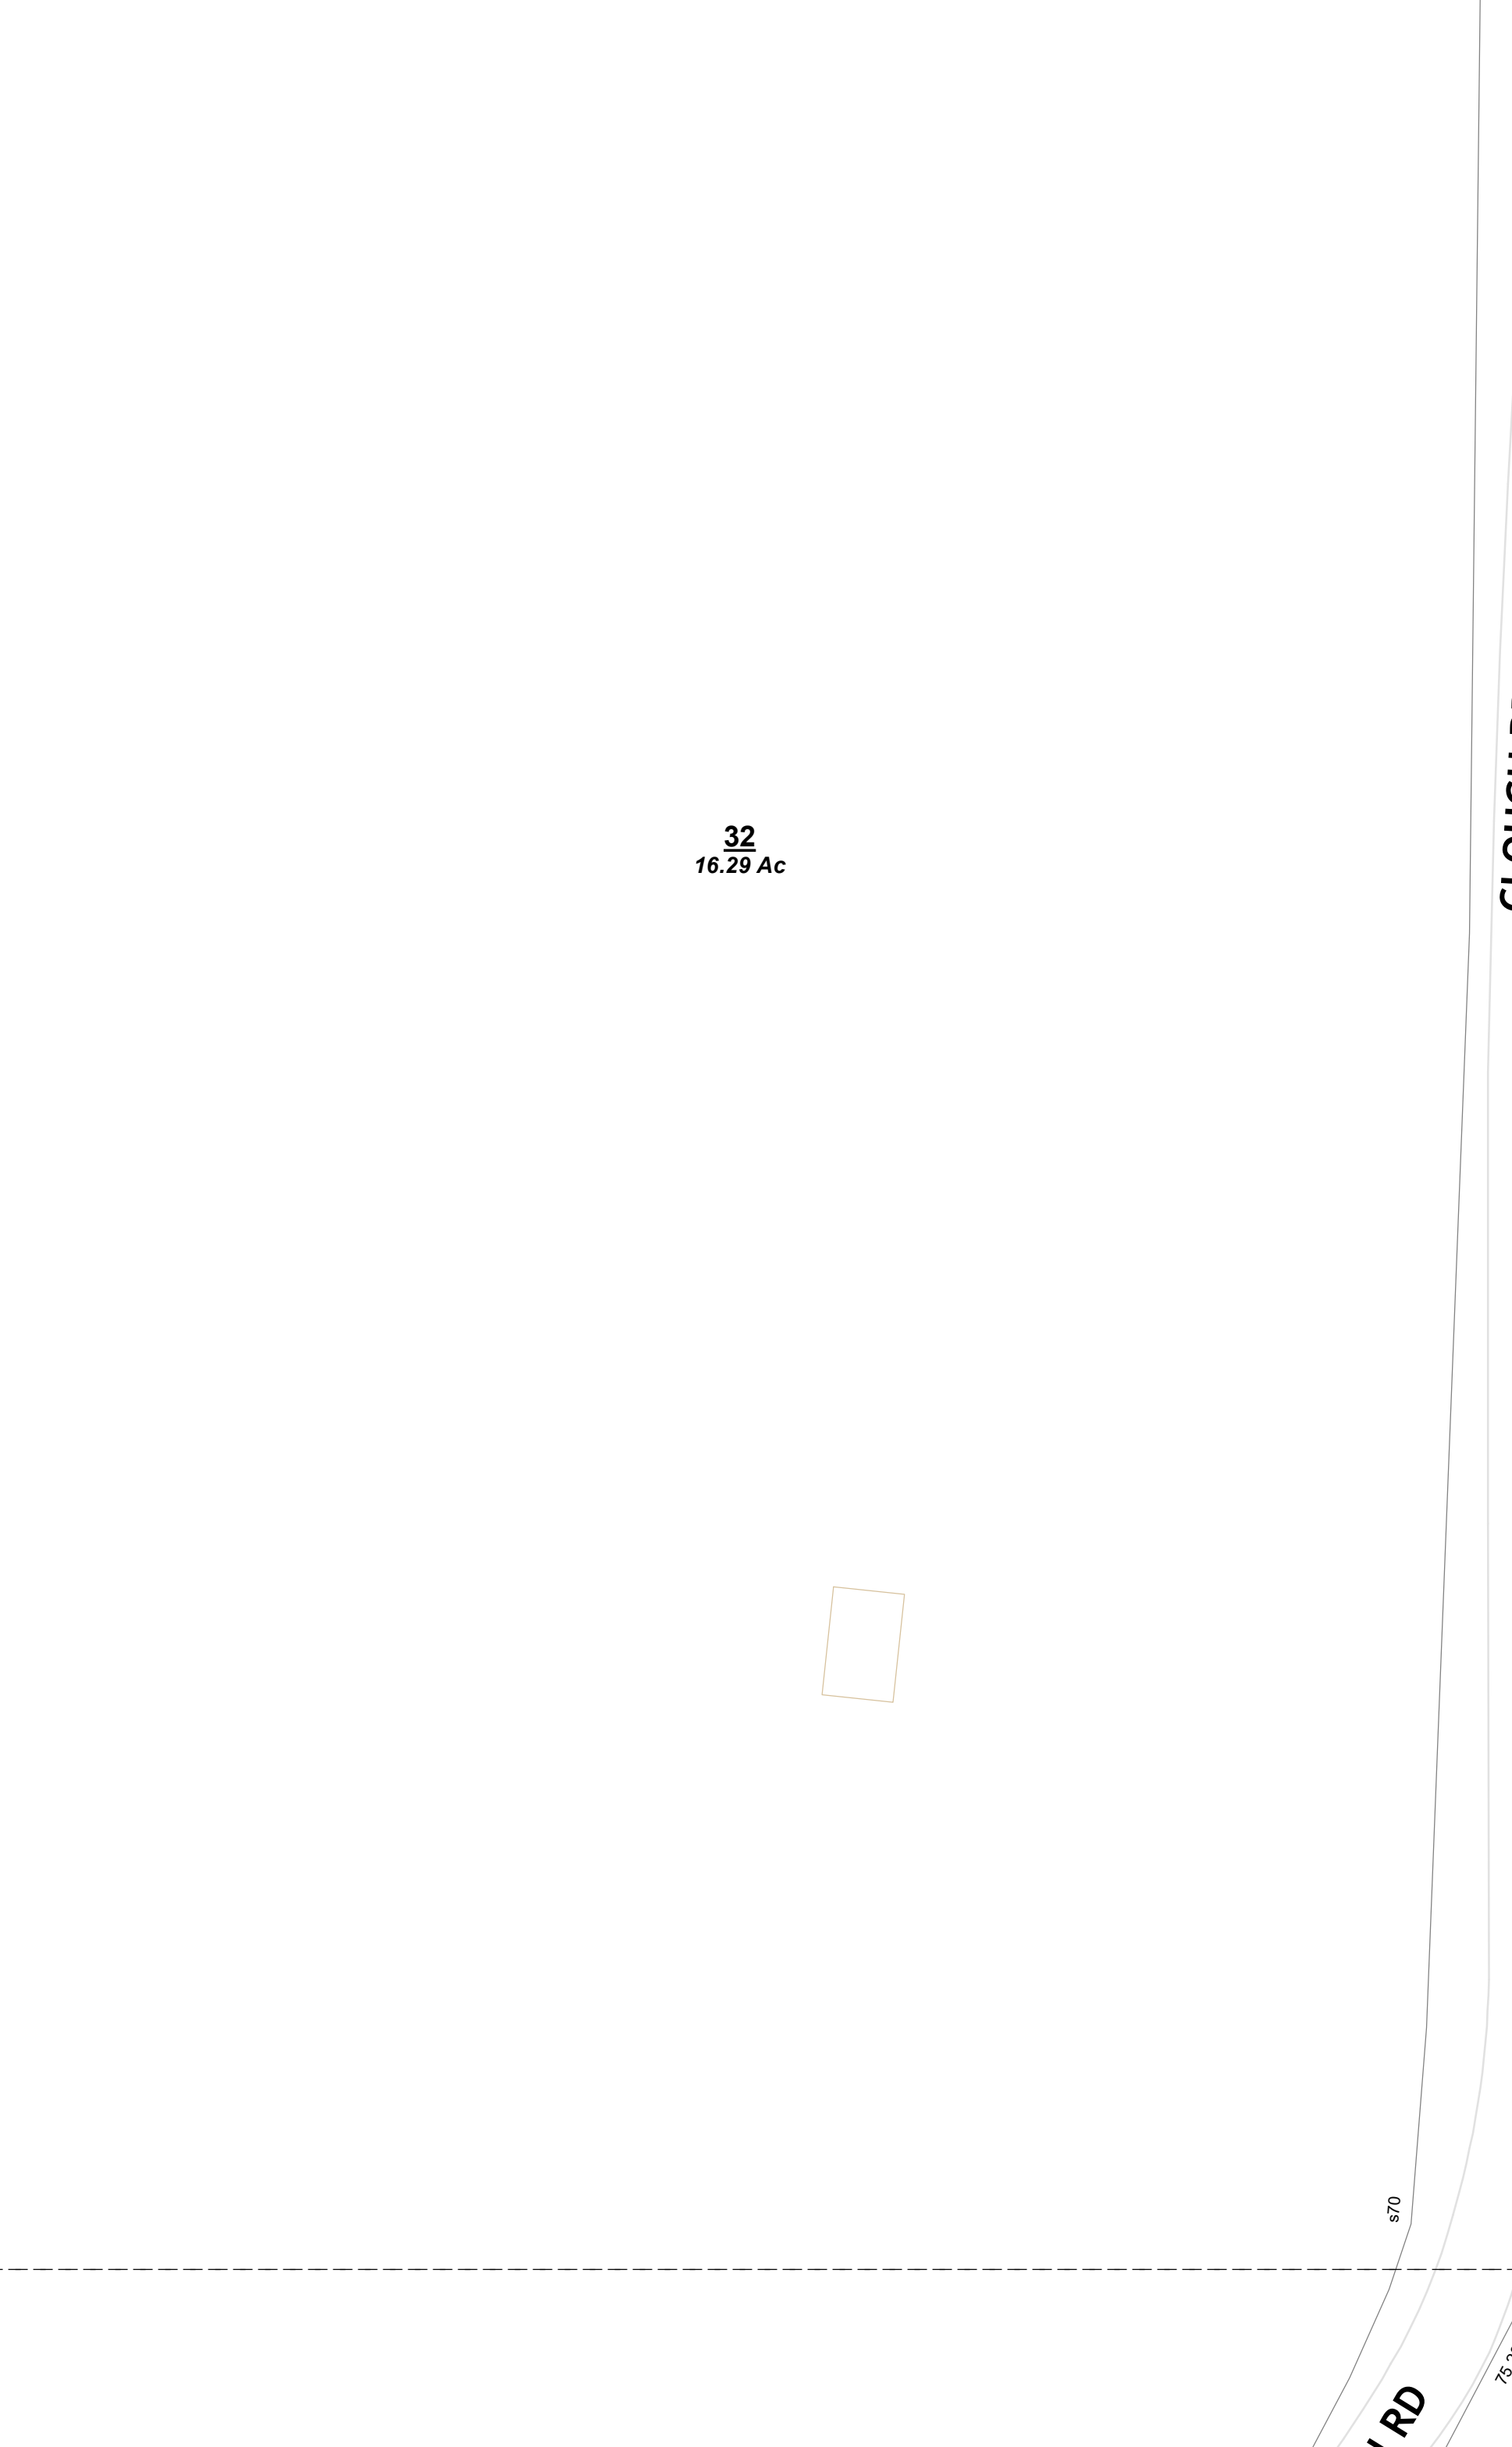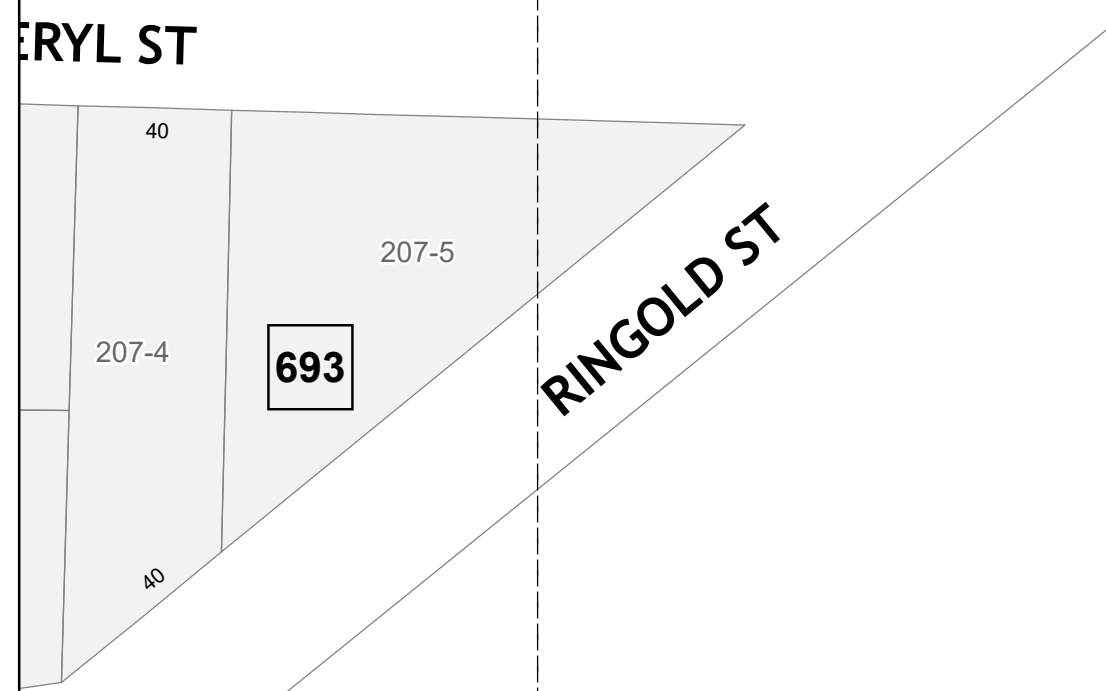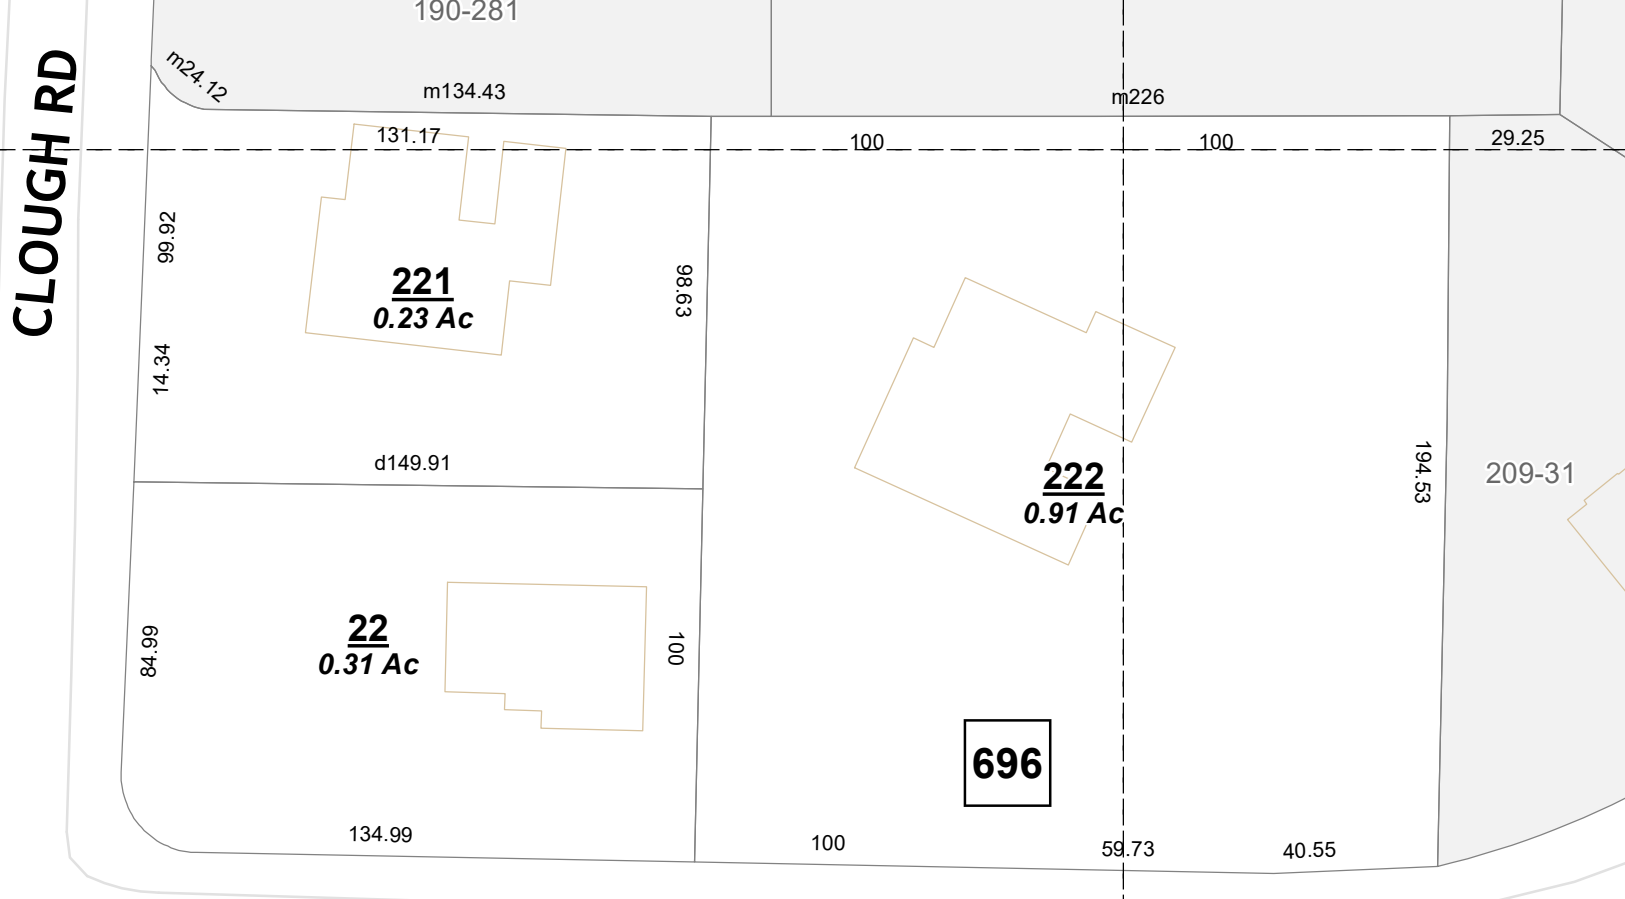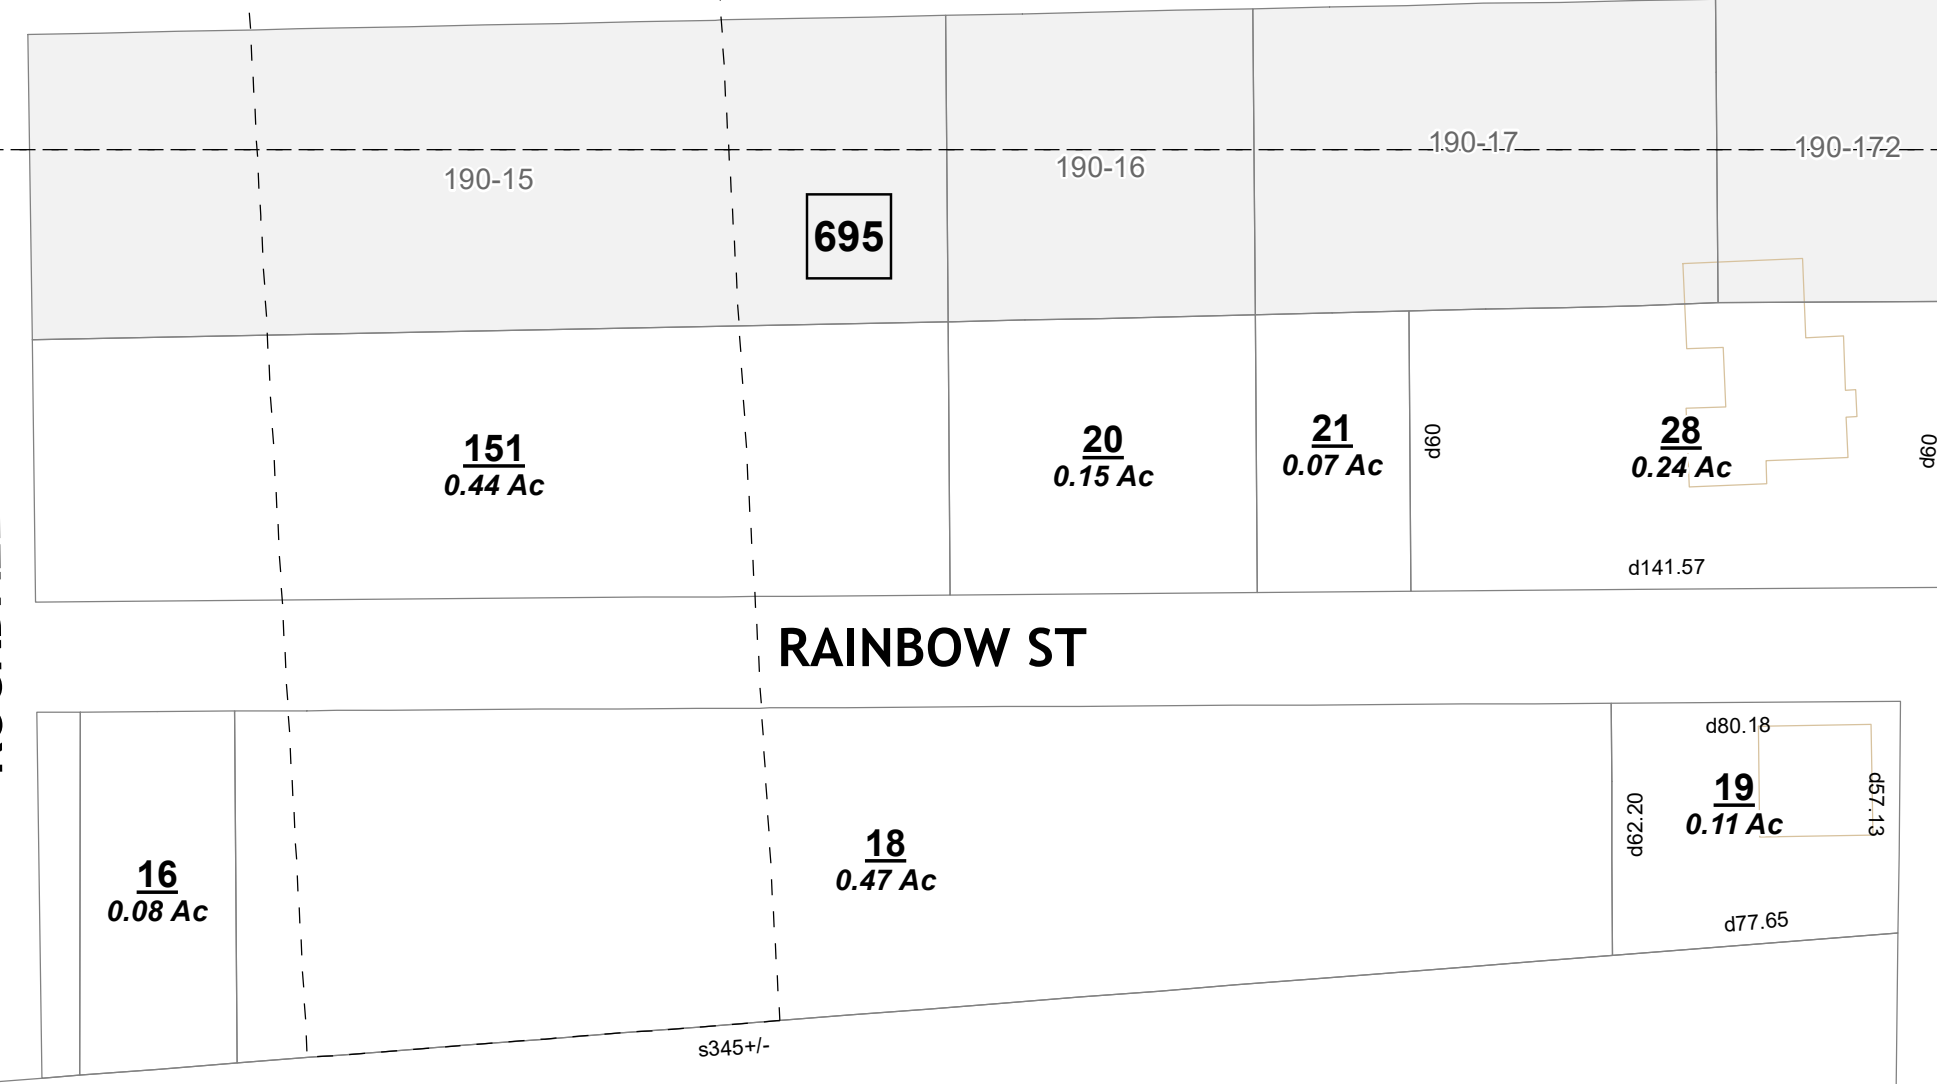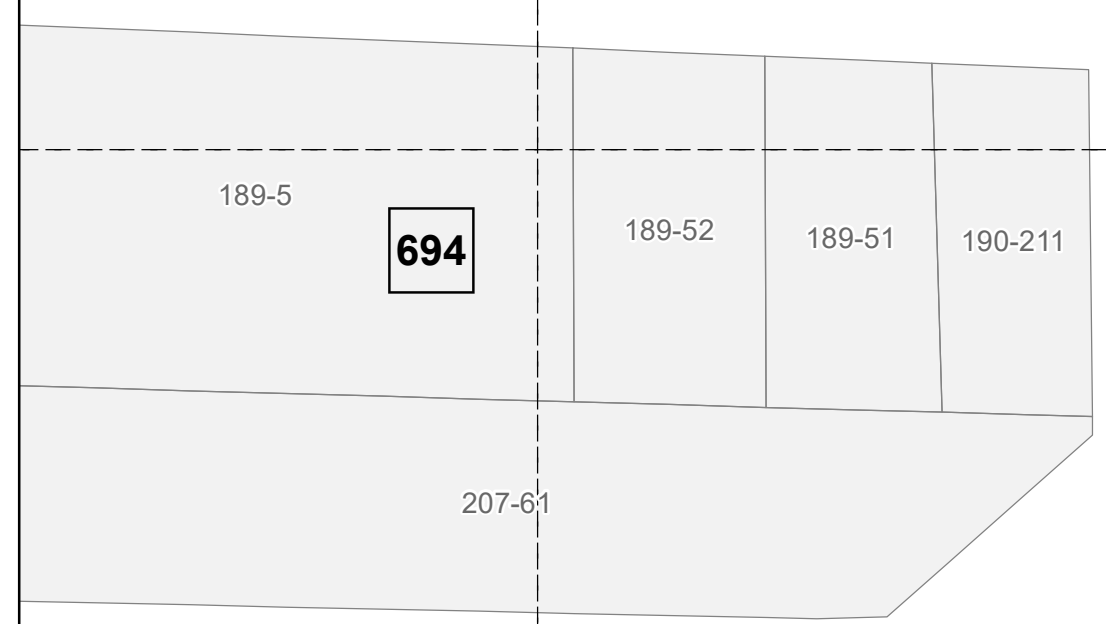

Map # 208




City of Waterbury Assessor's Department

- Assessor Tax Map Grid
- Property Boundary
- Property Boundary (Off Map)
- Buildings
- Edge of Road
- Developer Number
- Lot Number
- Block Number
- 0.27 Ac Property Acreage
- 327-17 Map-Lot Number (Off Map)

City of Waterbury, Connecticut Property Assessment Map

This map is for informational purposes only and has not been prepared for, or suitable for legal, engineering, or surveying purposes. Users of this information should review or consult the primary data and information sources to verify the usability of the information. The City of Waterbury makes no warranties, express or implied, as to the use of the information obtained herein.

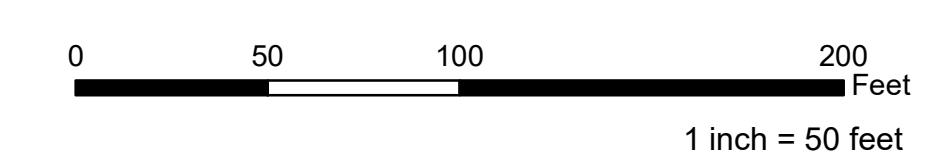

189	190	191
207	208	209
226	227	228

Map # 208